

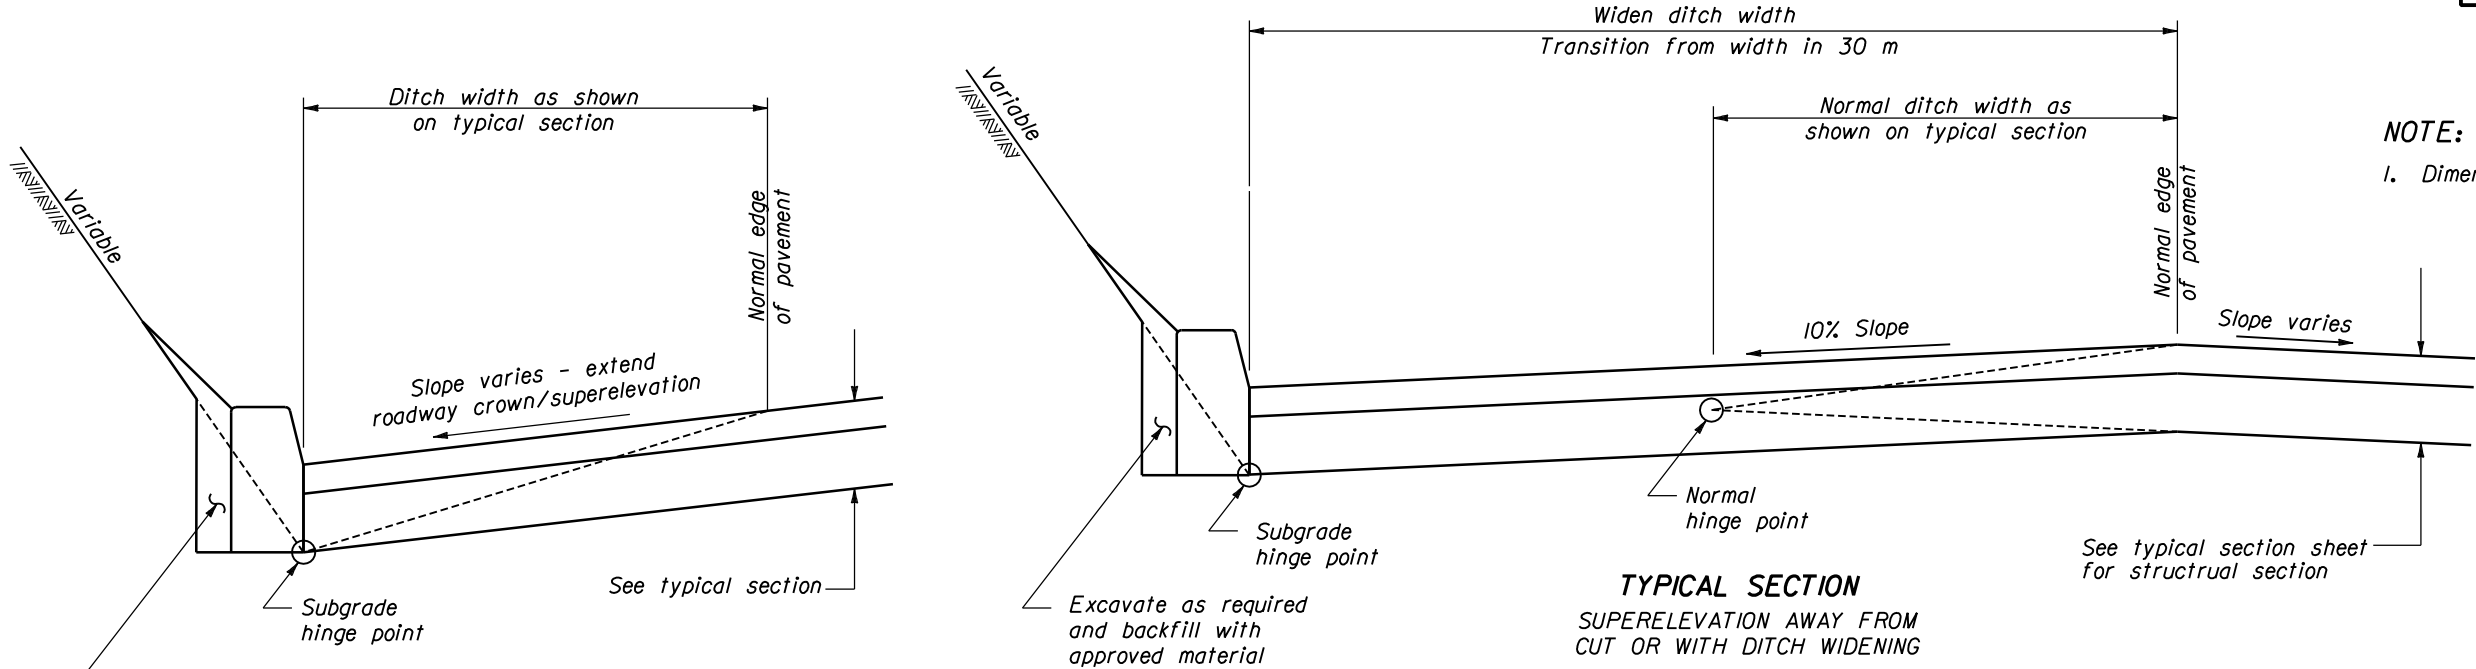


REG	STATE	PROJECT	SHEET NO.	TOTAL SHEETS

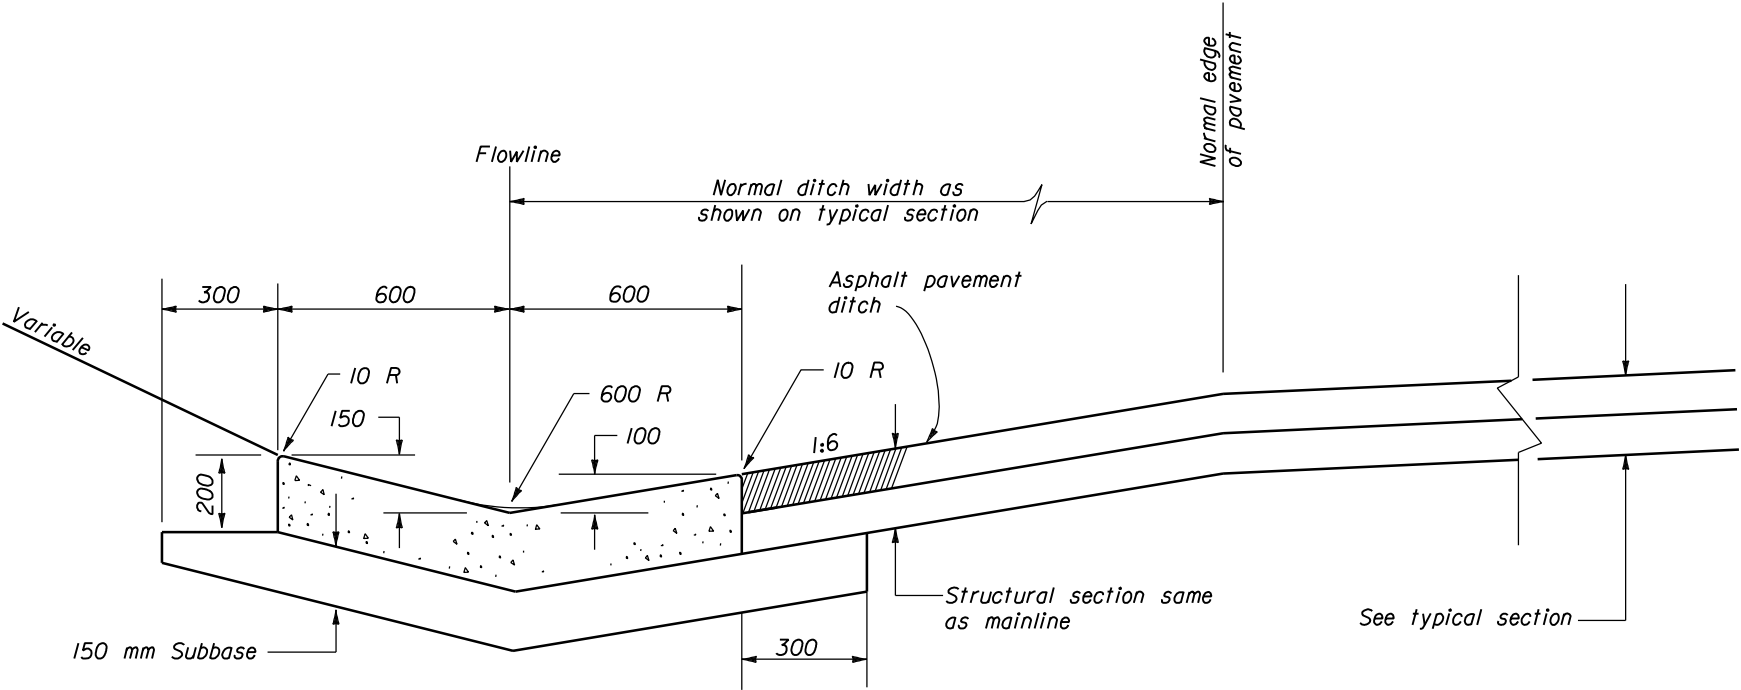


NOTE:  
1. Dimensions not labeled are in millimeters.


TYPICAL SECTION  
NORMAL CROWN OR  
SUPERELEVATION TOWARDS CUT

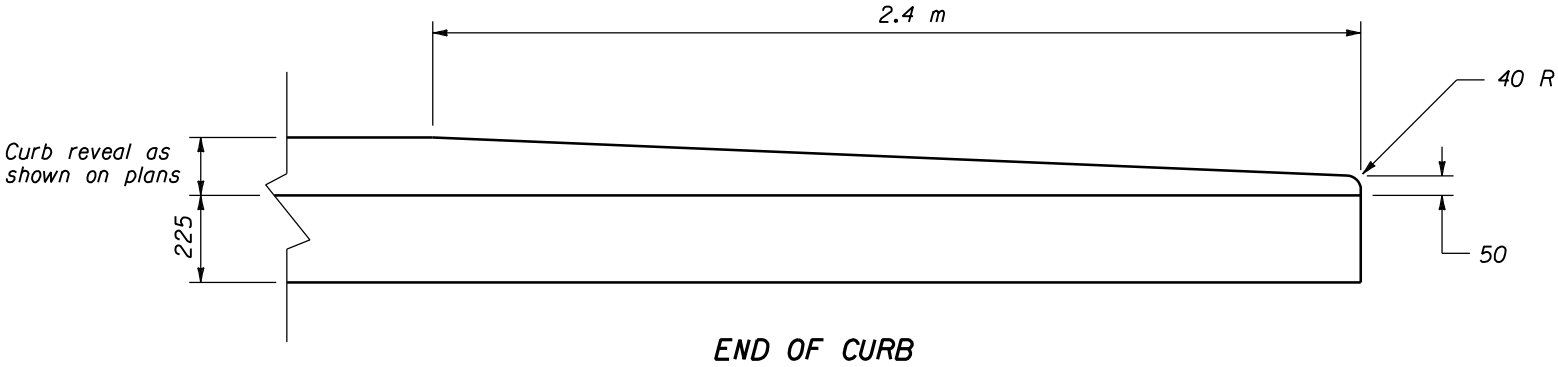

TYPICAL SECTION CONCRETE  
GUTTER AND ASPHALT PAVEMENT DITCH

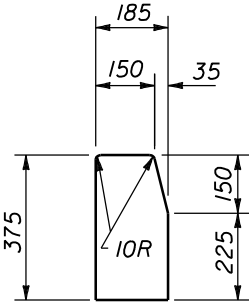

375 mm CONCRETE CURB

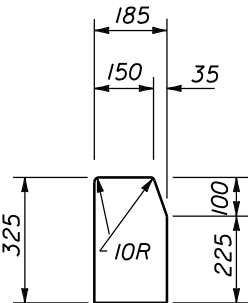

325 mm CONCRETE CURB

NO SCALE

U.S. DEPARTMENT OF TRANSPORTATION FEDERAL HIGHWAY ADMINISTRATION CENTRAL FEDERAL LANDS HIGHWAY DIVISION	
METRIC DETAIL	
CONCRETE CURB AND PAVED DITCHES	
REVISID:	DETAIL CM609-50

08/04/51 AM N:\Standards\Std Drawings and Details\CF LHD Metric Details (FP-96 & FP-03)\ndm160950.dgn 12/07/2004